


SQUARE FOOTAGES


1ST FLOOR: 1160sf
 MEZZANINE: 680sf
 TOTAL: 1840sf

NO.	DESCRIPTION	DATE
REVISIONS		
PROJECT NO:	2013-04	
DATE:	01/28/2013	
DRAWN BY:	AT	
APPROVAL:	JO	

FLORENTINE UNIT 532
 532 1st Ave S.
 SEATTLE, WA
GROUND FLOOR AND MEZZANINE PLAN

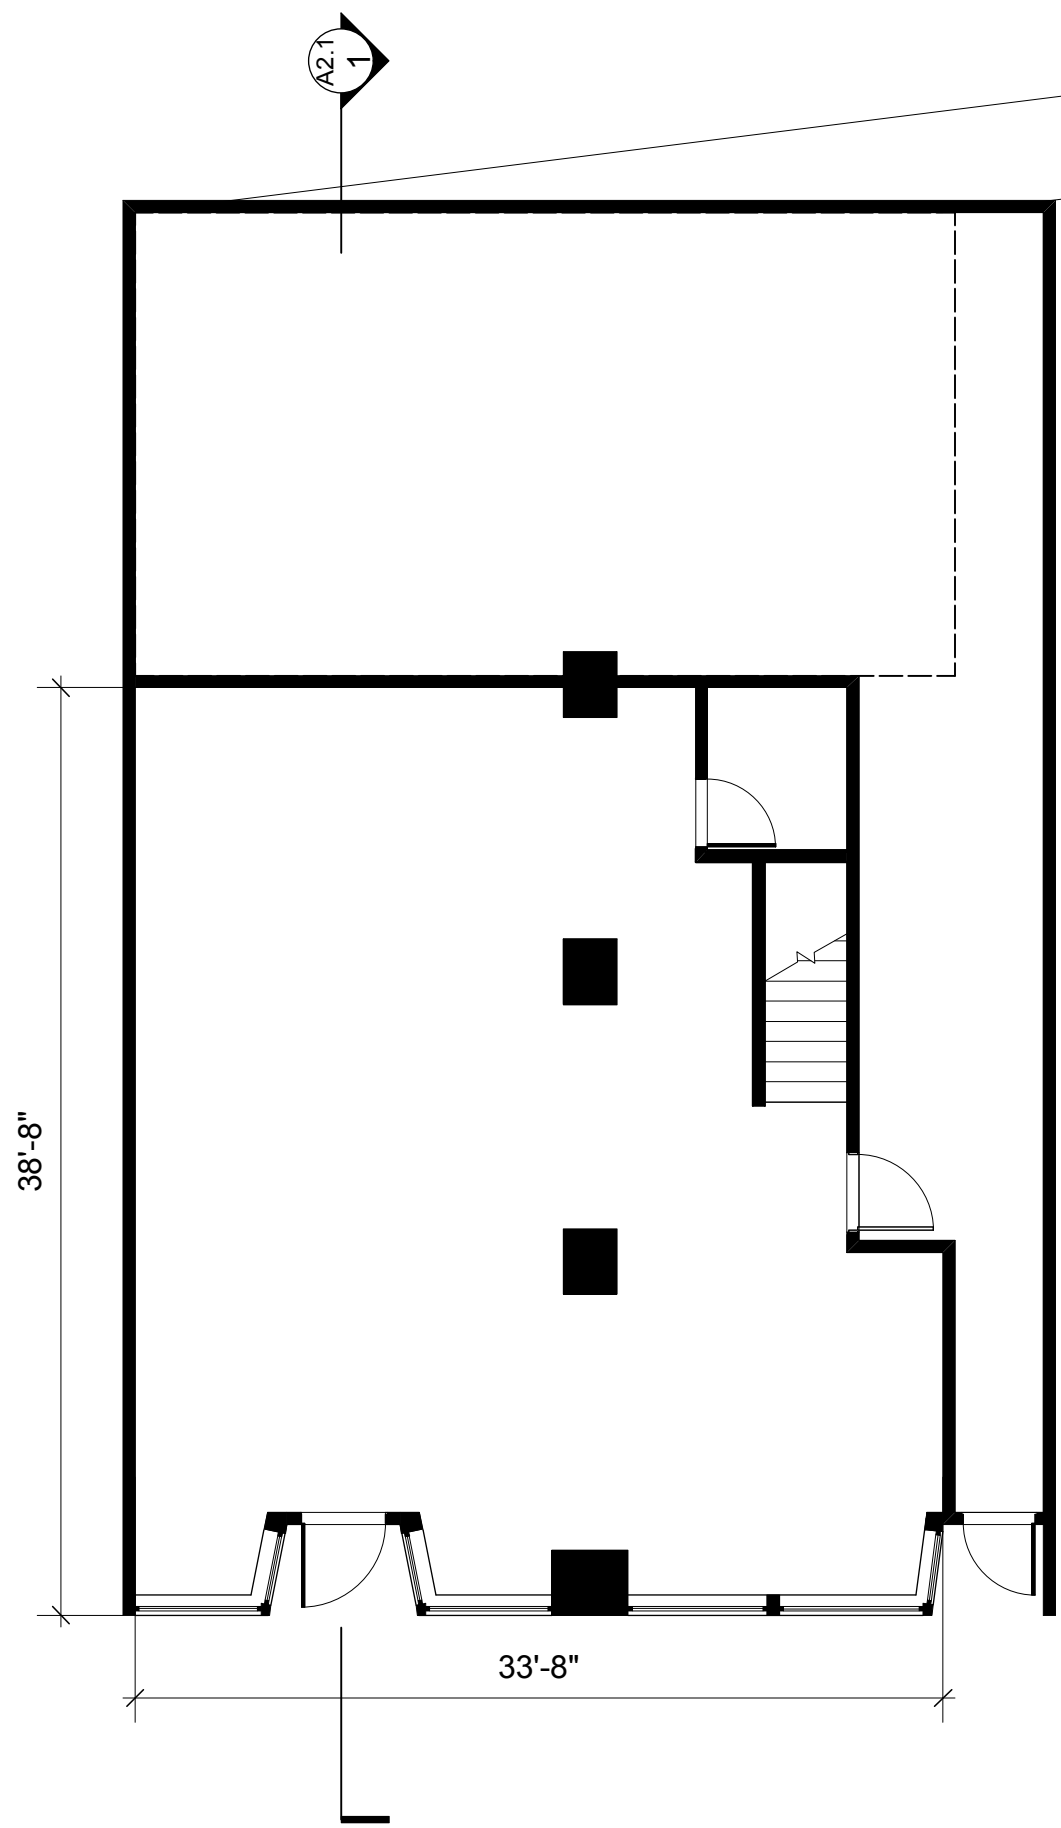

1 GROUND FLOOR PLAN
 Scale: 1/8" = 1'-0"

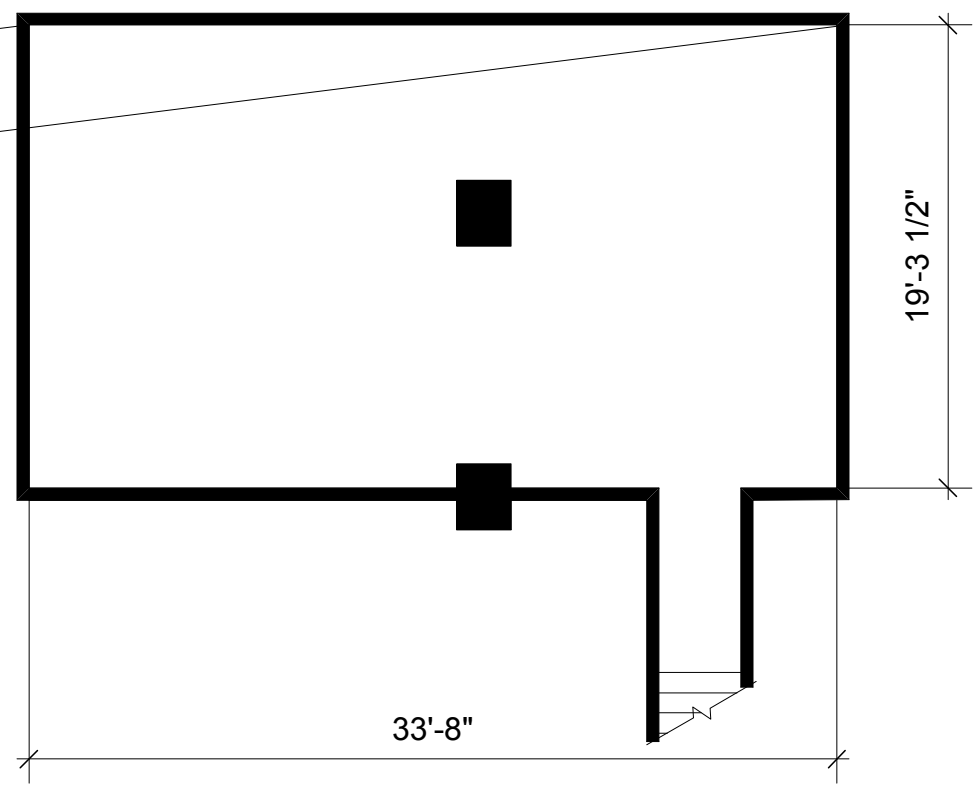

2 MEZZANINE PLAN
 Scale: 1/8" = 1'-0"

